


2019
2024

BUILT ENVIRONMENT PLAN



MASTERPLAN

Primary Campus

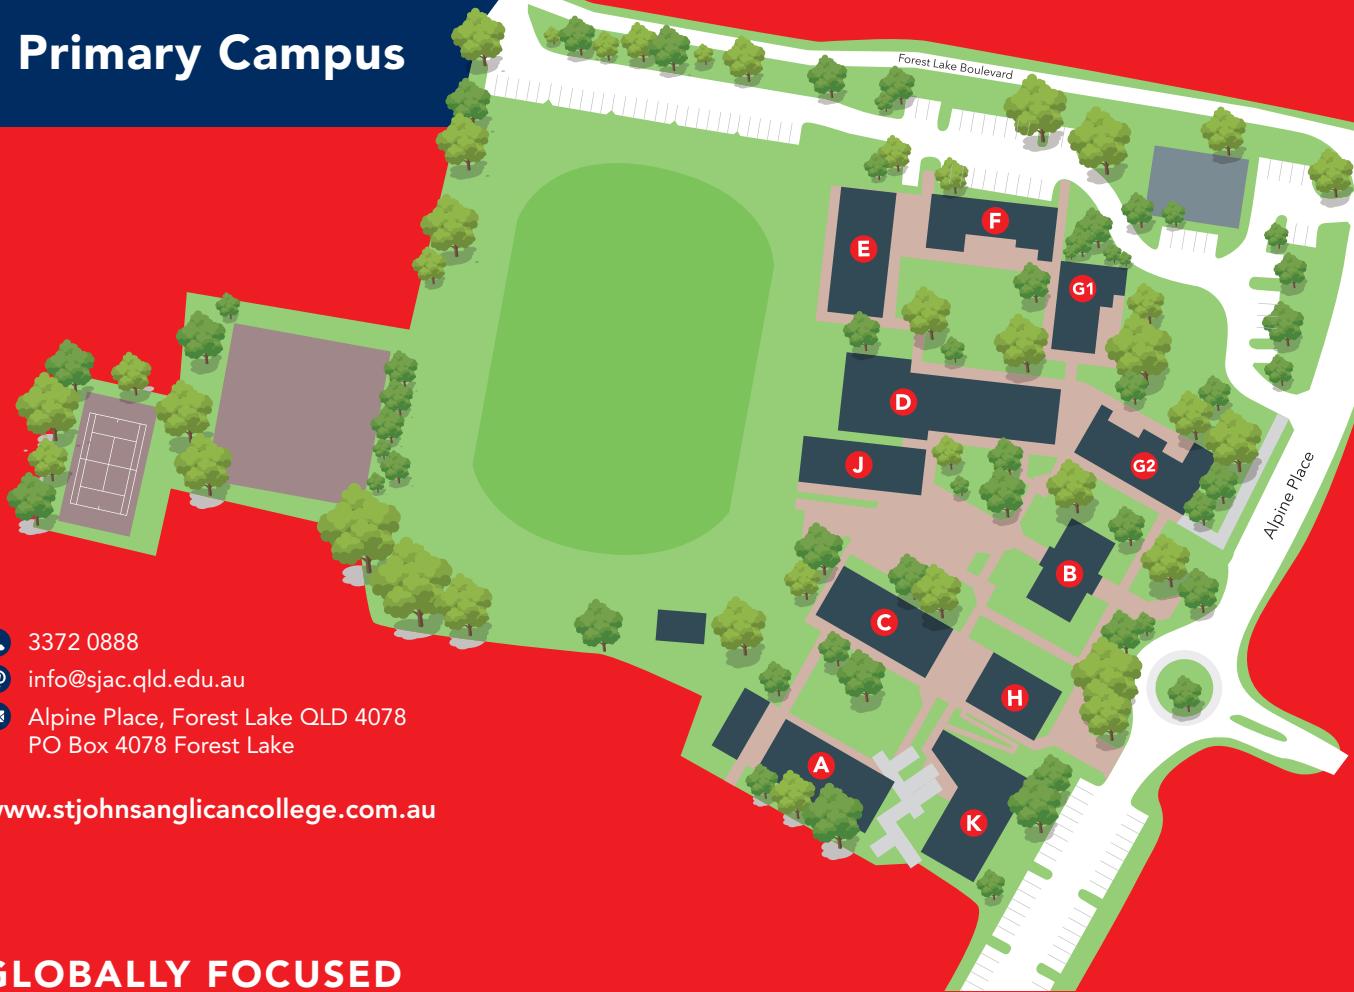

GLOBALLY FOCUSED

St John's Anglican College believes that globally innovative and future focused education is vital for all students from Kindergarten to Year 12.

During the time of the development of the Forest Lake Master Planned Community by Delfin Lend Lease in 1993, a College Built Environment Plan over two campuses was developed and the learning environment at Alpine Place commenced. Soon after, in 1998, the secondary school campus took shape on the College Avenue Campus.

The early College Built Environment Master Plans have provided a "sense of place" in the College, reflecting its vision, culture and what it means to belong in this educational community. First time families visiting the campuses are impressed with the "feel" of the College and the quality learning environment which has taken shape over the last twenty-five years.

St John's teachers use forward and innovative thinking in creating the optimum learning environment and are passionate about supporting students to

reach their goals for exceptional achievement. Our educational facilities reflect this commitment to the learning needs of every student throughout their time in the Early Years, Primary School, Middle School and Senior School.

The facilities now support a lively centre for 21st Century Teaching and Learning Practices incorporating the International Baccalaureate Primary Years and Middle Years Programs in preparation for the Queensland Senior Certificate (QCE).

All students have access to our highly regarded extension programs fostering global-mindedness in STEM initiatives, Enterprise and Entrepreneurship.

Student development is underpinned by exceptional pastoral care and well-being programs and a significant service learning program.

Extracurricular programs include full participation in The Associated Schools, (TAS and Junior TAS), the premier coeducational sporting competition in Brisbane, and high-quality performances and student achievement in music, drama and dance through the recently completed Performing Arts Centre of Excellence (Stages 1 and 2).

Families in our College community travel from surrounding suburbs throughout South West Brisbane using St John's extensive and personalised transport options.

St John's has established a tradition of forward and innovative thinking in creating the optimum learning environment to support exceptional student achievement. Our educational facilities reflect the learning needs of each sub-school in the Early Years,

Primary School, Middle School and Senior School.

The facilities now support a lively centre for 21st Century Teaching and Learning Practices incorporating the International Baccalaureate Primary Years and Middle Years Programs in preparation for the Queensland Senior Certificate (QCE).



- A** Administration Building
Ground: Reception
Level 1: Student Services
Level 2: Executive Offices
- B** Upper: Language Hub - Business Classrooms
Lower: Information Resource Centre
- C** Upper: Business and Humanities
Lower: Design & Engineering Technology
- D** College Cafe and Student amenities
- E** STEM Institute
Upper: Science Laboratories
Lower: Design Centre - Arts & Maths
- F** Upper: Multi-Purpose Courts
Lower: Gym
- G** Sport Centre
- H** Auditorium Foyer - Music Studio
Performing Arts Administration
- J** Auditorium - Drama Classrooms
- K** P & F Pavilion
- L** Future Senior School Precinct

3372 0111

info@sjac.qld.edu.au

College Avenue, Forest Lake QLD 4078
PO Box 4078 Forest Lake

www.stjohnsanglicancollege.com.au

PRIMARY STEM

CENTRE



RECENT PROJECTS

On the secondary campus, the Maths, Art, Science and Technology Building (MAST) was recently refurbished, creating a STEM Institute learning common: a hi-tech flexible learning space which can accommodate one or more groups of students in an open and interactive series of interconnected spaces. Glass panels, flexible furniture, ICT workstations, data projectors and speaker systems facilitate lectures, collaborative learning, discussion groups or individual project work.

DESIGN CENTRE

SECONDARY



RECENT PROJECTS

Known as the Design Centre, this space allows students to move freely to and from the multipurpose space, the workshop or art studio or externally to the outdoor covered terrace.


In addition, three Maths classrooms are joined by two operable walls delivering more functional and open spaces for large group presentations, year group seminars and external examinations.




The primary STEM Institute has also rapidly emerged out of the former Science Classrooms to become a thriving centre for students to explore and adopt rapidly advancing educational technologies.

St John's students are inspired and motivated to create, innovate and collaborate in these exciting new STEM focused learning environments.

WHAT'S NEW

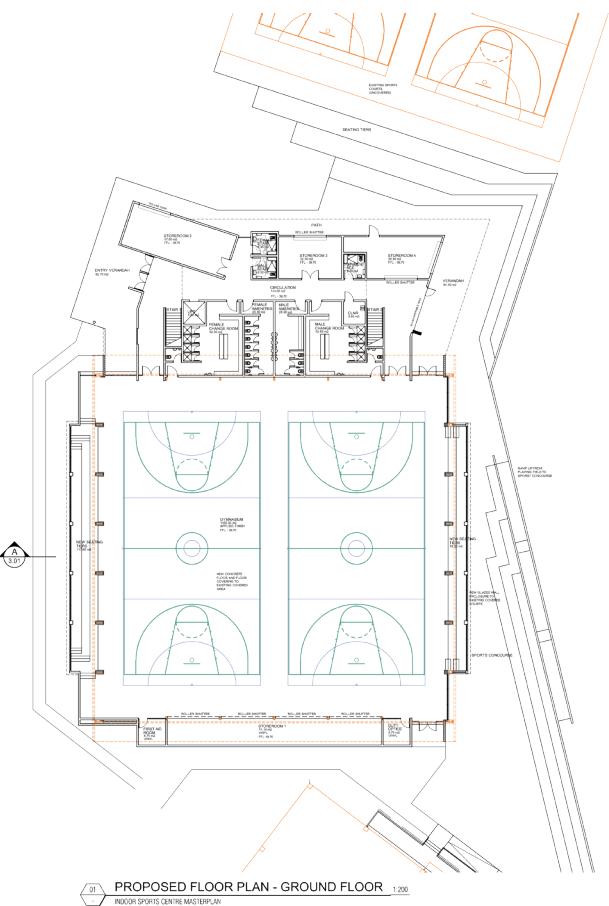


PROPOSED FLOOR PLAN - GROUND FLOOR 1:200
INDOOR SPORTS CENTRE MASTERPLAN

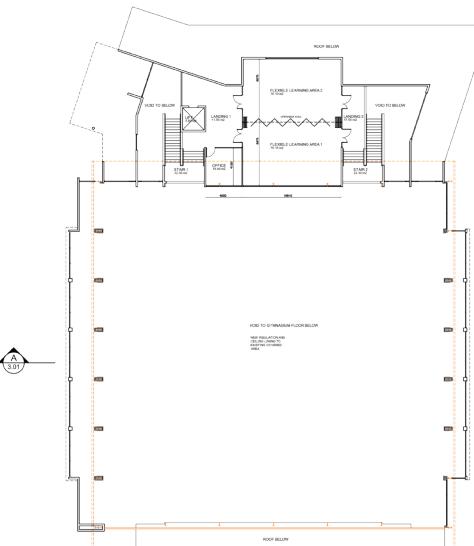

PROPOSED FLOOR PLAN - FIRST FLOOR 1:200
INDOOR SPORTS CENTRE MASTERPLAN

brand + slater
ARCHITECTS

80 Brookes Street | PO Box 485 | PORTERIDGE VALLEY | QLD | 4805
P: 07 3222 0889 | F: 07 3222 0889 | brandslater.com.au
© 2017 B+S LTD DRAWING: LIAPE ARCHITECTURE PTY LTD. ALL RIGHTS RESERVED.
NOTICE: THIS DRAWING IS THE PROPERTY OF THE HIRELDER CORPORATION
AND IS TO BE USED ONLY FOR THE SPECIFIED CONTRACT AND IS NOT TO BE
COPIED OR REPRODUCED IN WHOLE OR IN PART, OR FOR ANY OTHER PURPOSE.

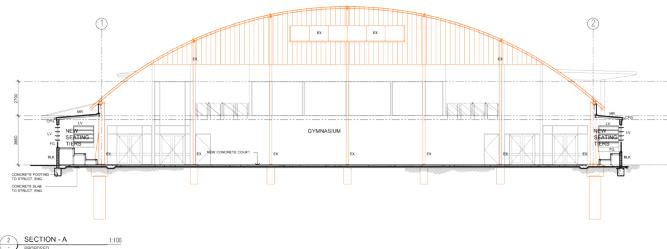

SECTION A-A
1:100
PROPOSED

brand + slater
ARCHITECTS

P.O. BOX 485 | PORTERIDGE VALLEY | QLD | 4805
P: 07 3222 0889 | F: 07 3222 0889 | brandslater.com.au
© 2017 B+S LTD DRAWING: LIAPE ARCHITECTURE PTY LTD. ALL RIGHTS RESERVED.
NOTICE: THIS DRAWING IS THE PROPERTY OF THE HIRELDER CORPORATION
AND IS TO BE USED ONLY FOR THE SPECIFIED CONTRACT AND IS NOT TO BE
COPIED OR REPRODUCED IN WHOLE OR IN PART, OR FOR ANY OTHER PURPOSE.


ST. JOHNS ANGLICAN COLLEGE
COVERED COURT ALTERATIONS
PRELIMINARY

SECTIONS
PRELIMINARY
FSAC LTD

brand + slater
ARCHITECTS
P.O. BOX 485 | PORTERIDGE VALLEY | QLD | 4805
P: 07 3222 0889 | F: 07 3222 0889 | brandslater.com.au
© 2017 B+S LTD DRAWING: LIAPE ARCHITECTURE PTY LTD. ALL RIGHTS RESERVED.
NOTICE: THIS DRAWING IS THE PROPERTY OF THE HIRELDER CORPORATION
AND IS TO BE USED ONLY FOR THE SPECIFIED CONTRACT AND IS NOT TO BE
COPIED OR REPRODUCED IN WHOLE OR IN PART, OR FOR ANY OTHER PURPOSE.

WEST ELEVATION
1:100
PRELIMINARY
FSAC LTD

ST. JOHNS ANGLICAN COLLEGE
COVERED COURT ALTERATIONS
ELEVATIONS SHEET 2
PRELIMINARY
FSAC LTD
P.O. BOX 485 | PORTERIDGE VALLEY | QLD | 4805
P: 07 3222 0889 | F: 07 3222 0889 | brandslater.com.au
© 2017 B+S LTD DRAWING: LIAPE ARCHITECTURE PTY LTD. ALL RIGHTS RESERVED.
NOTICE: THIS DRAWING IS THE PROPERTY OF THE HIRELDER CORPORATION
AND IS TO BE USED ONLY FOR THE SPECIFIED CONTRACT AND IS NOT TO BE
COPIED OR REPRODUCED IN WHOLE OR IN PART, OR FOR ANY OTHER PURPOSE.

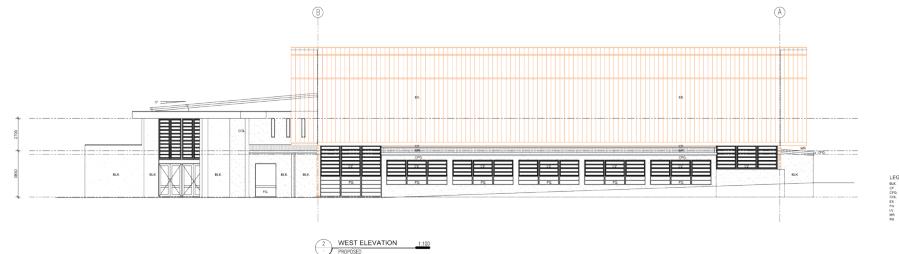

WEST ELEVATION
1:100
PRELIMINARY
FSAC LTD

SPORTS CENTRE

Moving forward, a high priority is the construction of the St John's Sports Centre. This precinct will incorporate indoor courts, amenities and change facilities, spectator viewing areas, storage and canteen facilities, and office and teaching spaces. Completion of the precinct with additional shaded viewing areas for the tennis courts and Main Oval will be included within the external landscaping.

Our primary campus sporting facilities will also be enhanced with shaded viewing areas and renewal of the multipurpose courts.

Students who participate in sport throughout their schooling are known to develop important life skills, social skills, positive attitudes to health and well-being, and self-confidence. Educational research supports the view that academic success is directly linked to participation in quality sporting programs.

St John's is a proud member of the premier sporting association TAS and Junior TAS competitions and carnivals are held throughout the year. Many St John's students have progressed to competing at national and international sporting events in the first twenty-five years of College life.



HOME OF THE






IMPROVING MIDDLE SCHOOL TEACHING AND LEARNING

Completing the development of the secondary school facilities adjacent to the Forest Lake Boulevard will be the Senior Learning Centre. Close to the MAST building and Design Centre, the Senior Learning Centre links in with the STEM Institute precinct. The design of this facility will focus on senior school students' learning needs which require high levels of technological connectivity, collaborative learning spaces, innovation and enterprise spaces, research and study spaces and classrooms.


This project will see removal of the demountable buildings and the completion of the Performing Arts Centre to incorporate a Dance Studio, and additional teaching, performance and storage spaces at the northern end of the Performing Arts Centre building.

Having a Senior Learning Centre frees up the Middle School area allowing St John's to re-envision teaching and learning in the Year Seven Precinct. The teaching and learning needs for Middle School incorporates colourful and comfortable learning environments, using writable wall spaces, flexible furniture to accommodate individual and group work, and outdoor learning and gathering spaces.

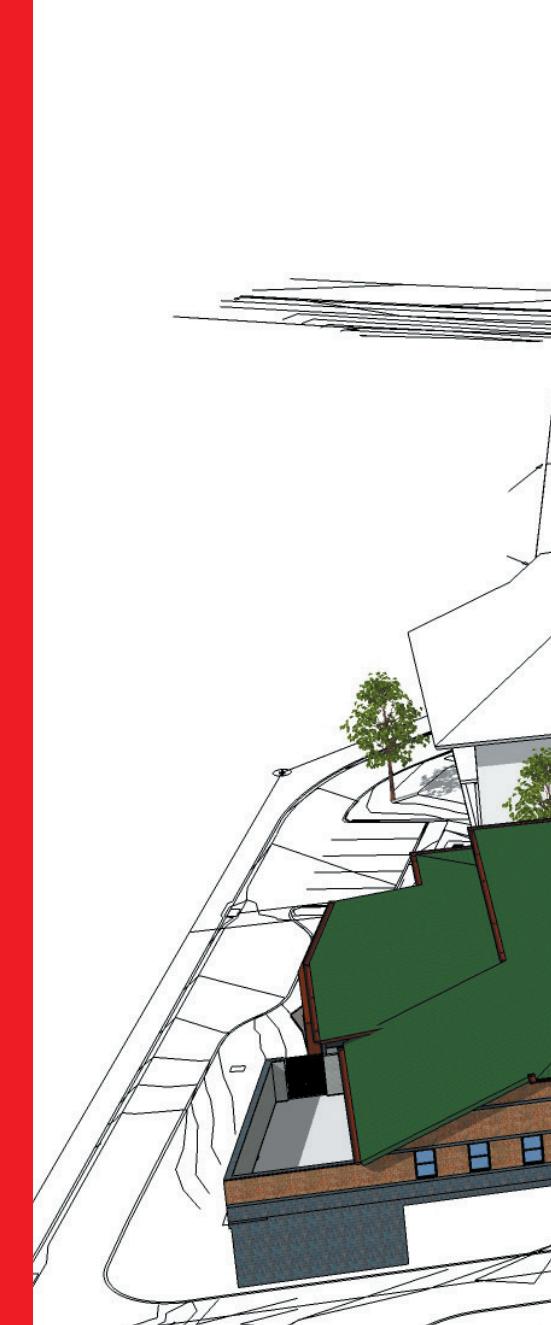


SENIOR LEARNING

CENTRE

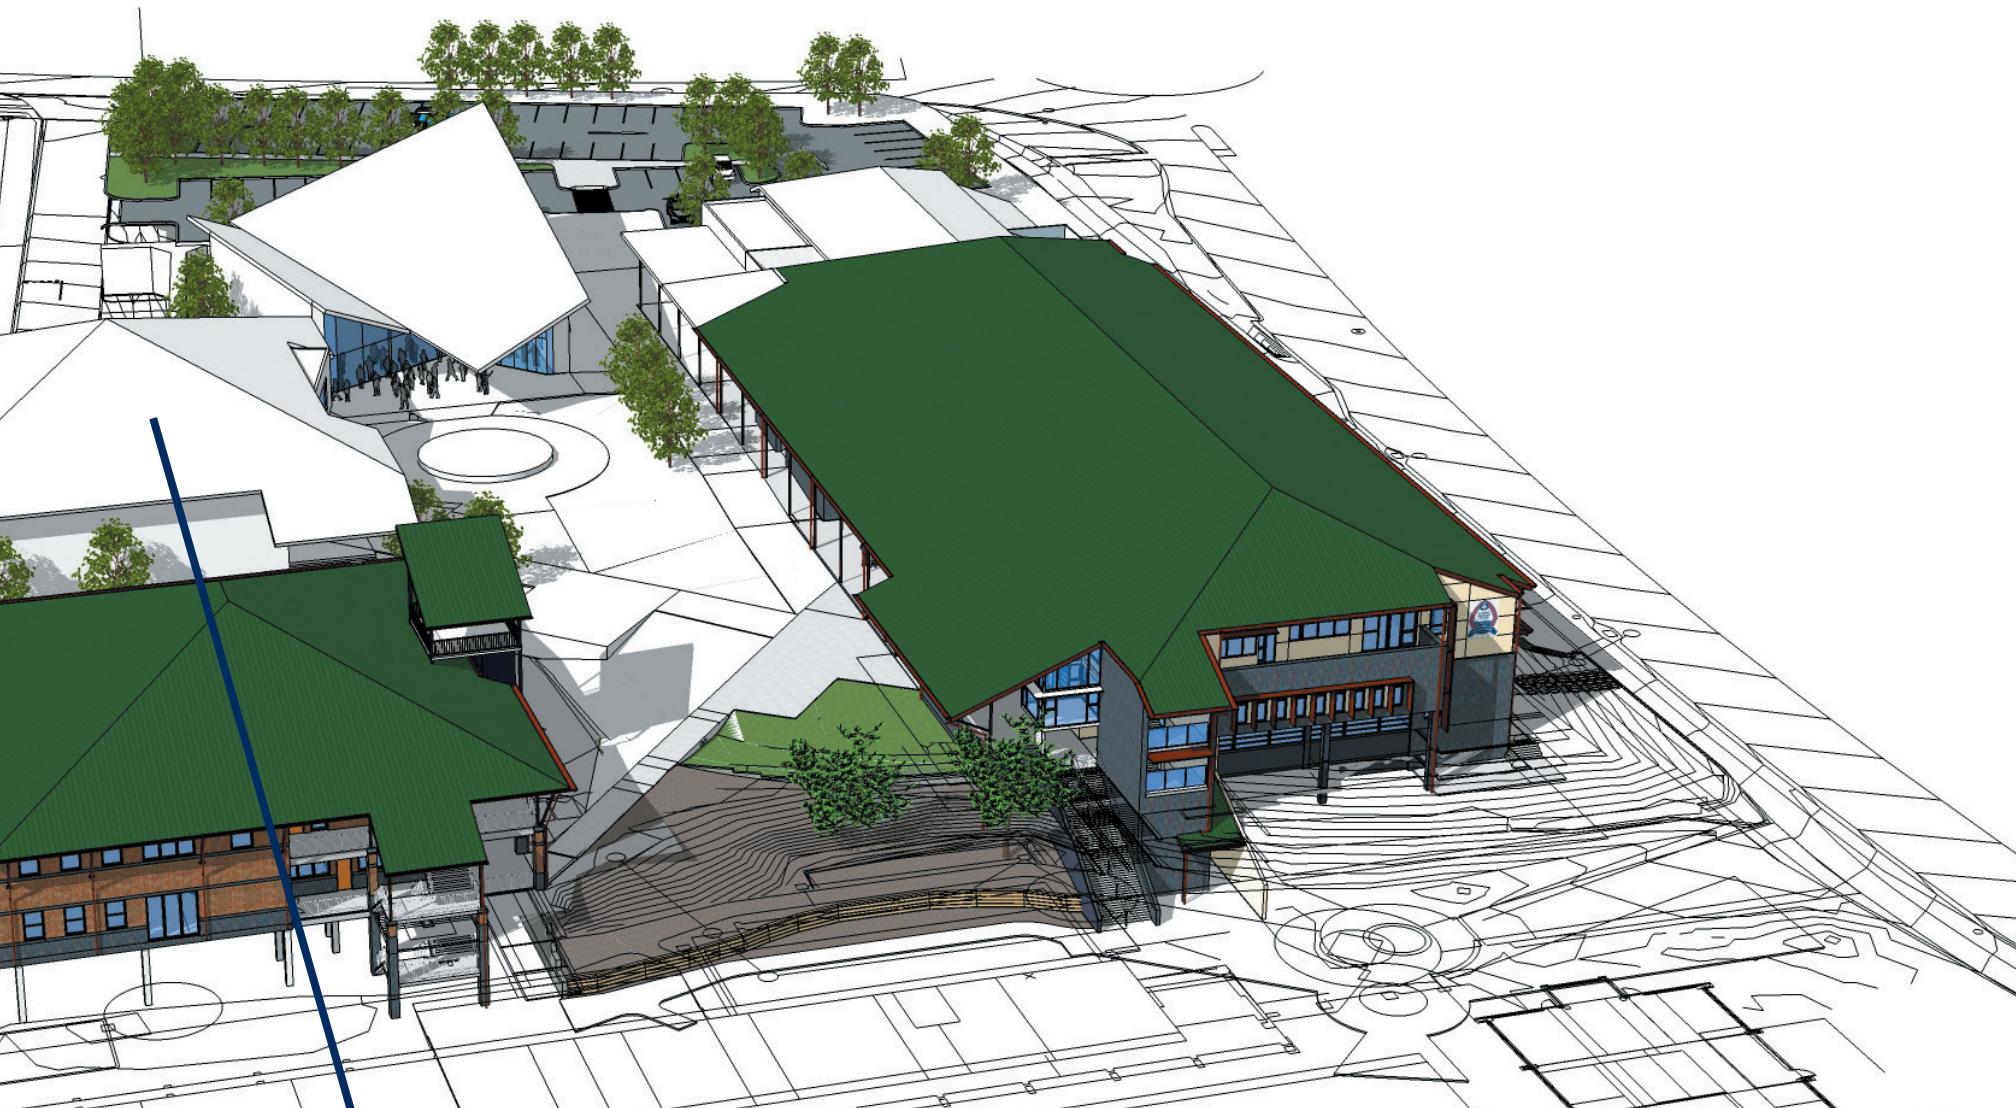

SENIOR LEARNING CENTRE

ST JOHN'S CHAPEL

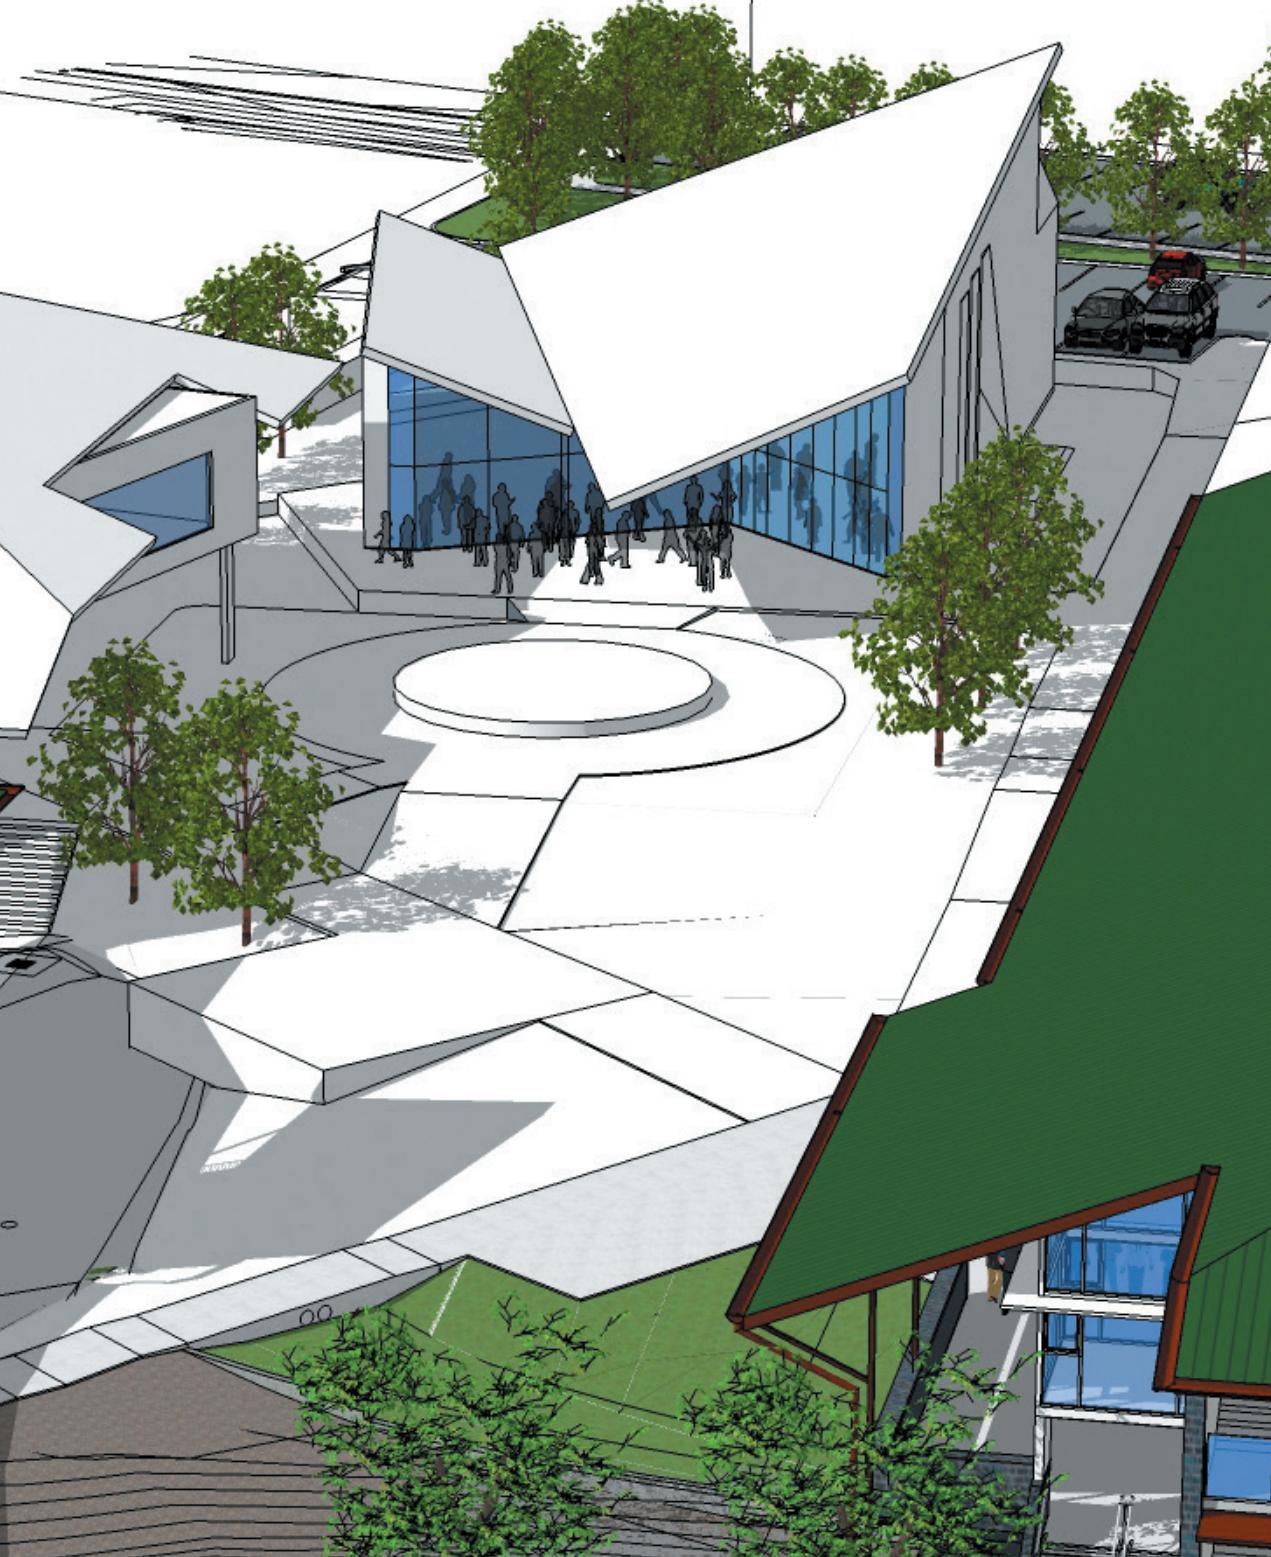



NEW WORSHIP SPACE

At the heart of St John's is its Anglican ethos, fostering the development of faith, service to others and courage through worship and prayer spaces. From its very beginning, St John's nurtured these Christian values with the construction of the "Living Faith Chapel" on the primary campus. Currently, secondary school worship is held in the Performing Arts Centre. The addition of the St John's Chapel - signifying the foundation of College life - with easy community access to Forest Lake Boulevard, is incorporated in these plans which will complete the Secondary Campus.



KINDERGARTEN TO YEAR 12 | CO-EDUCATIONAL COLLEGE

Primary campus - Alpine Place, Forest Lake
Secondary campus - College Avenue, Forest Lake

www.stjohnsanglicancollege.com.au